


SUBDIVISION ENTRANCE PHASING

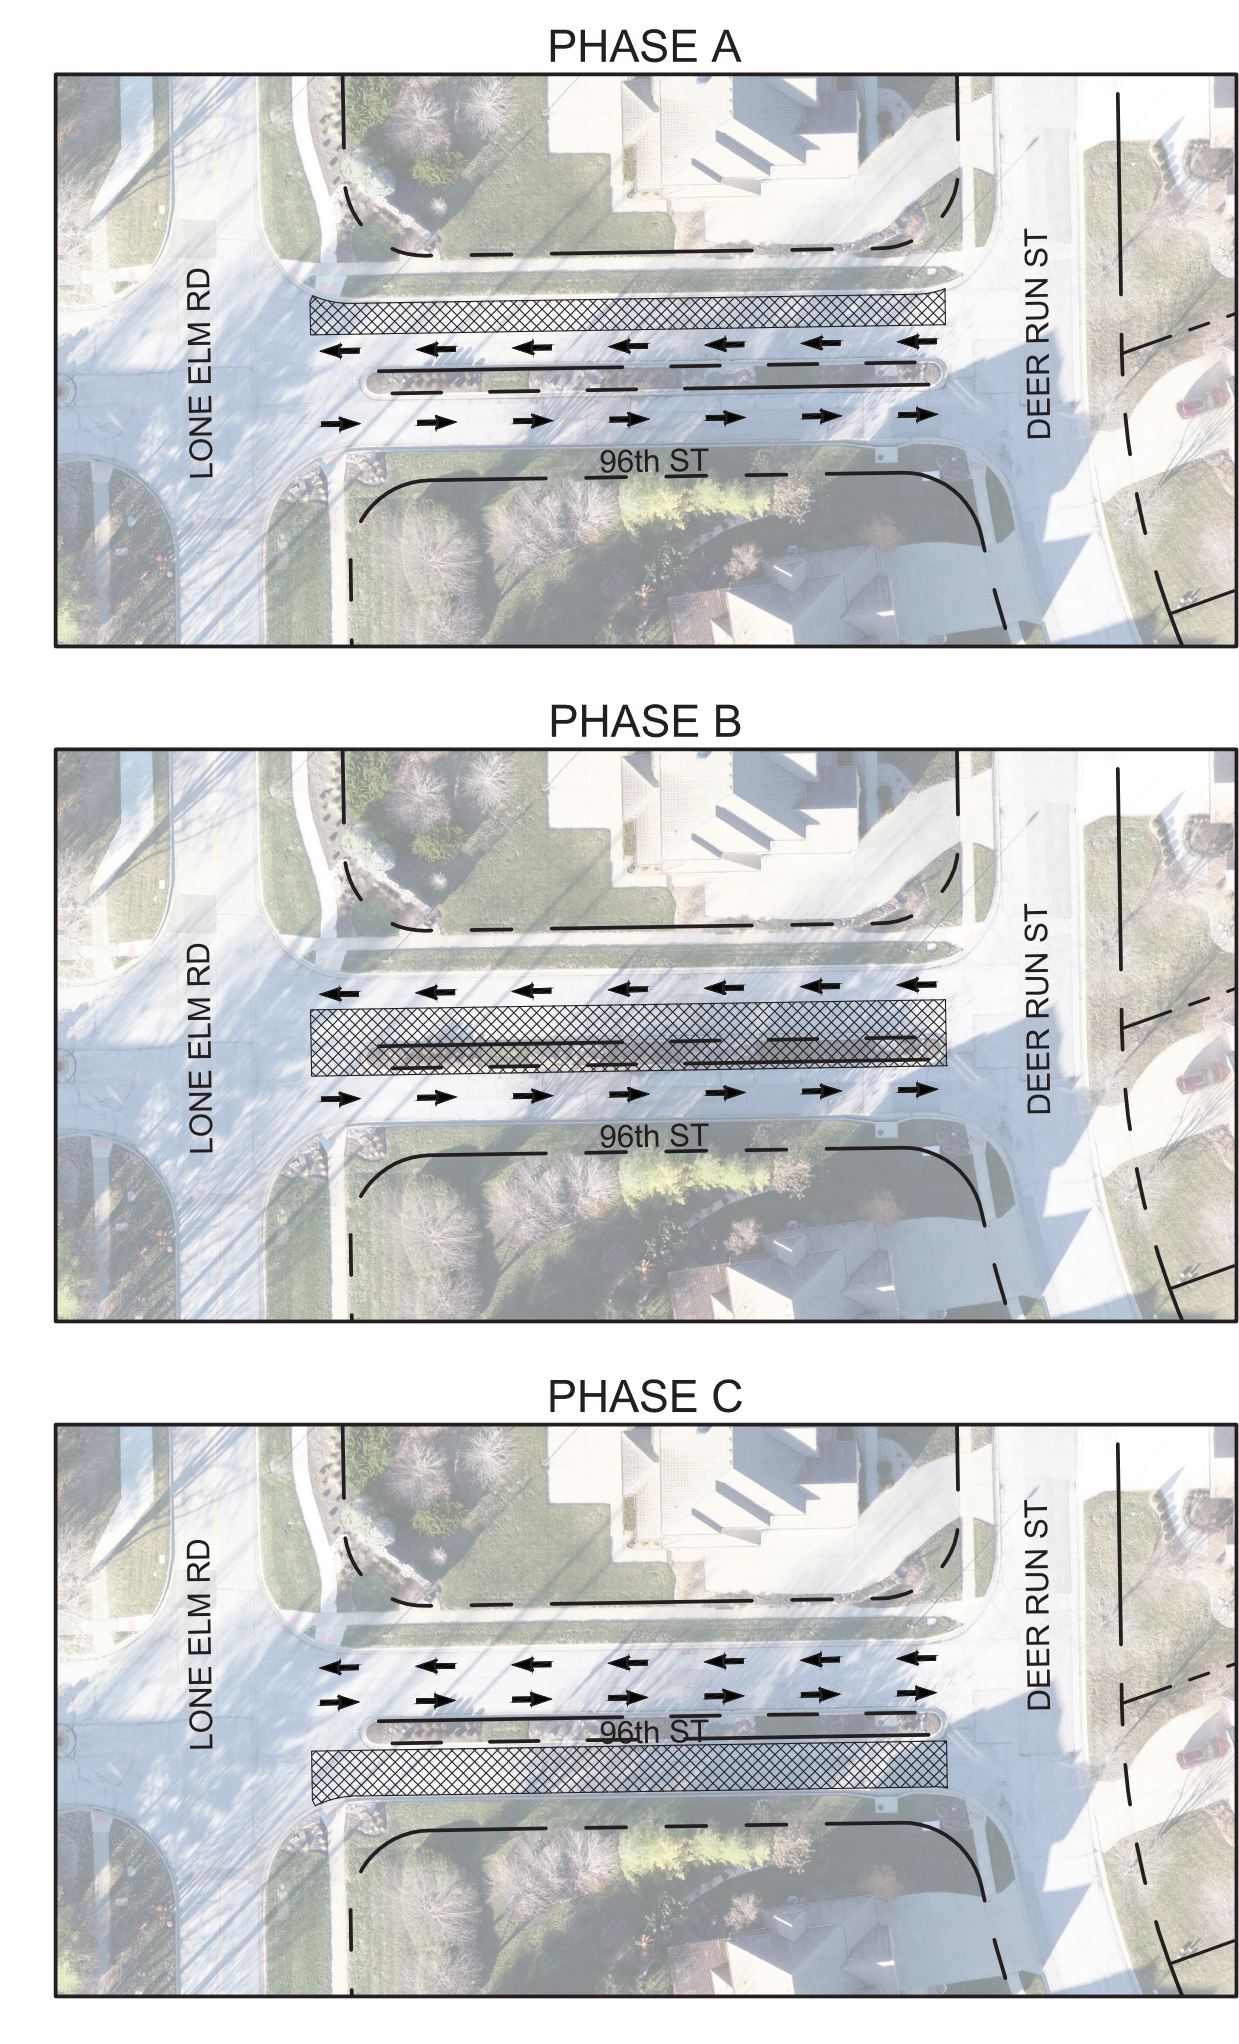

LEGEND

PHASE 1	CURB	SIDEWALK	PHASE 1: AS NEEDED CURB AND SIDEWALK REPLACEMENT
PHASE 2			PHASE 2: FULL DEPTH RECONSTRUCTION A. 95th TERRACE CUL-DE-SAC B. 96th TERRACE CUL-DE-SAC
PHASE 3			PHASE 3: FULL DEPTH REPLACEMENT A. 95th TERRACE B. DEER RUN STREET SOUTH CUL-DE-SAC
PHASE 4			PHASE 4: FULL DEPTH REPLACEMENT A. DEER RUN STREET NORTH OF SUBDIVISION ENTRANCE
PHASE 5			PHASE 5: FULL DEPTH REPLACEMENT A. 96th STREET (SUBDIVISION ENTRANCE) B. THREE SUB-PHASES TO ALLOW FOR TWO-WAY TRAFFIC AT ALL TIMES
PHASE 6	MILL	OVERLAY	PHASE 6: FINAL SURFACE A. MILL HATCHED AREAS B. ENTIRE SUBDIVISION SURFACE COURSE

LENEXA DEER RUN SUBDIVISION | PHASING

Lenexa, KS | May 2024

